

# Concept Frames, Inc.


2015 Industrial Drive, Newton, NC 28658  
PH: 888-234-9455 Fax: 800-631-9089

[www.ConceptFrames.Com](http://www.ConceptFrames.Com)

Drawn By: KX

Date: 2-27-2015

Knock Down Slot and Tab  
3 Sided Frame

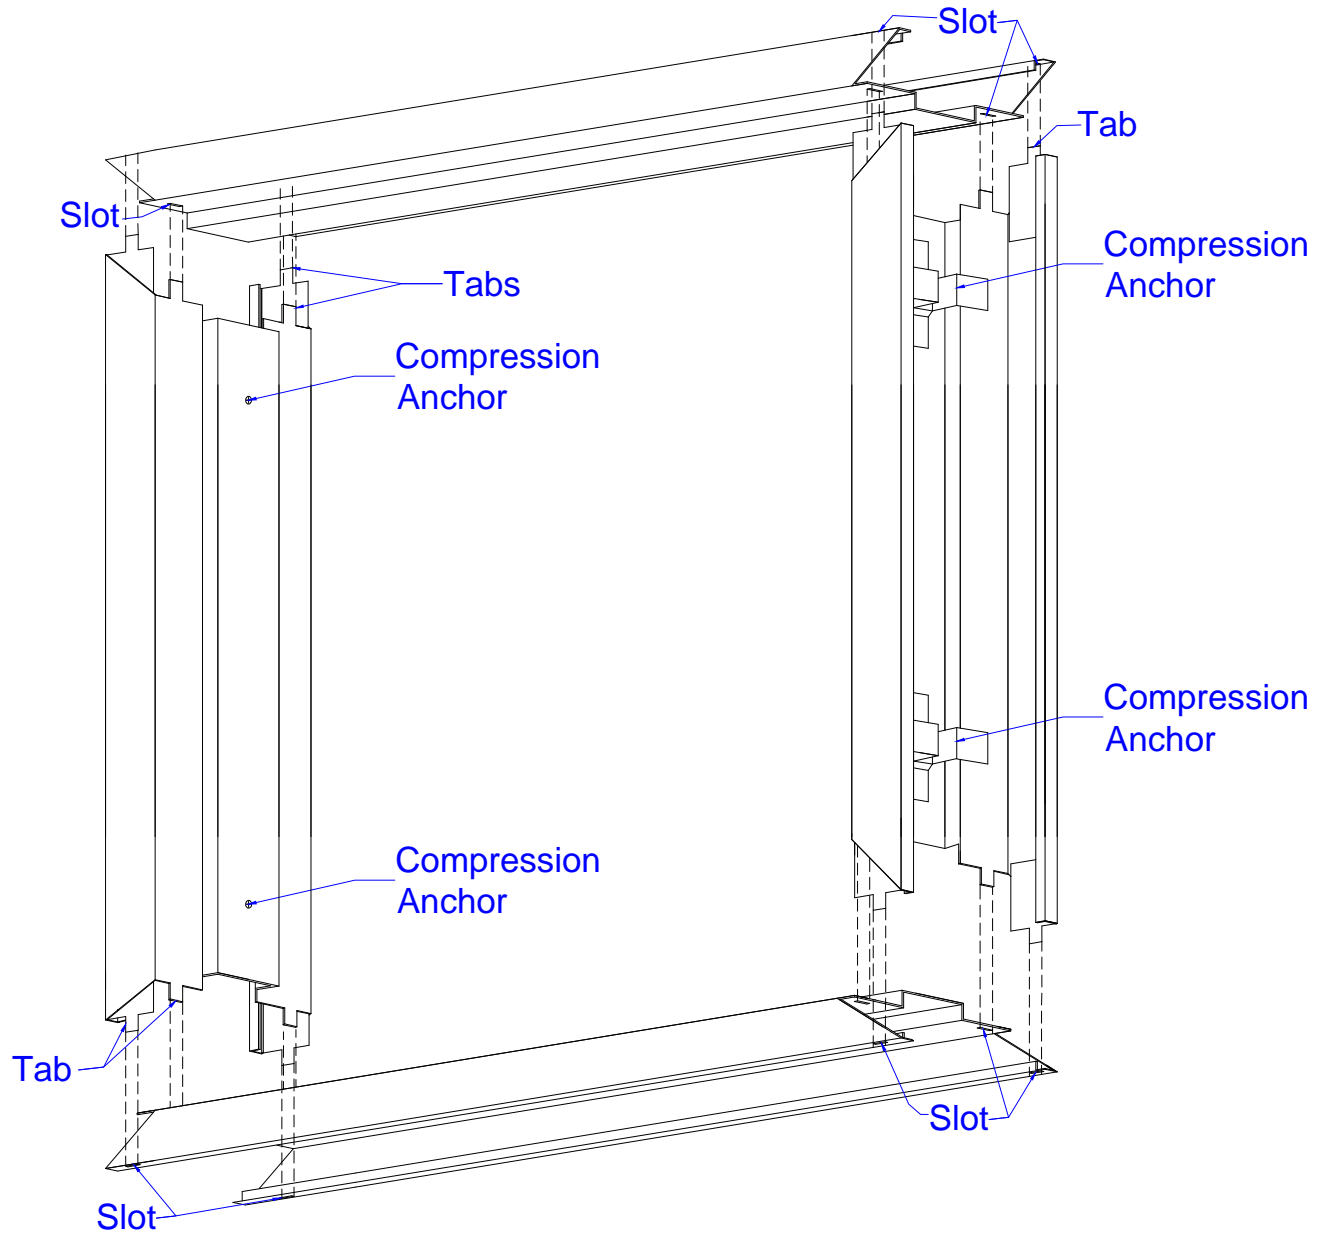

# Concept Frames, Inc.


2015 Industrial Drive, Newton, NC 28658  
PH: 888-234-9455 Fax: 800-631-9089

[www.ConceptFrames.Com](http://www.ConceptFrames.Com)

Drawn By: KX

Date: 2-25-2015

Knock Down Slot and Tab  
Borrowed Light In Wall

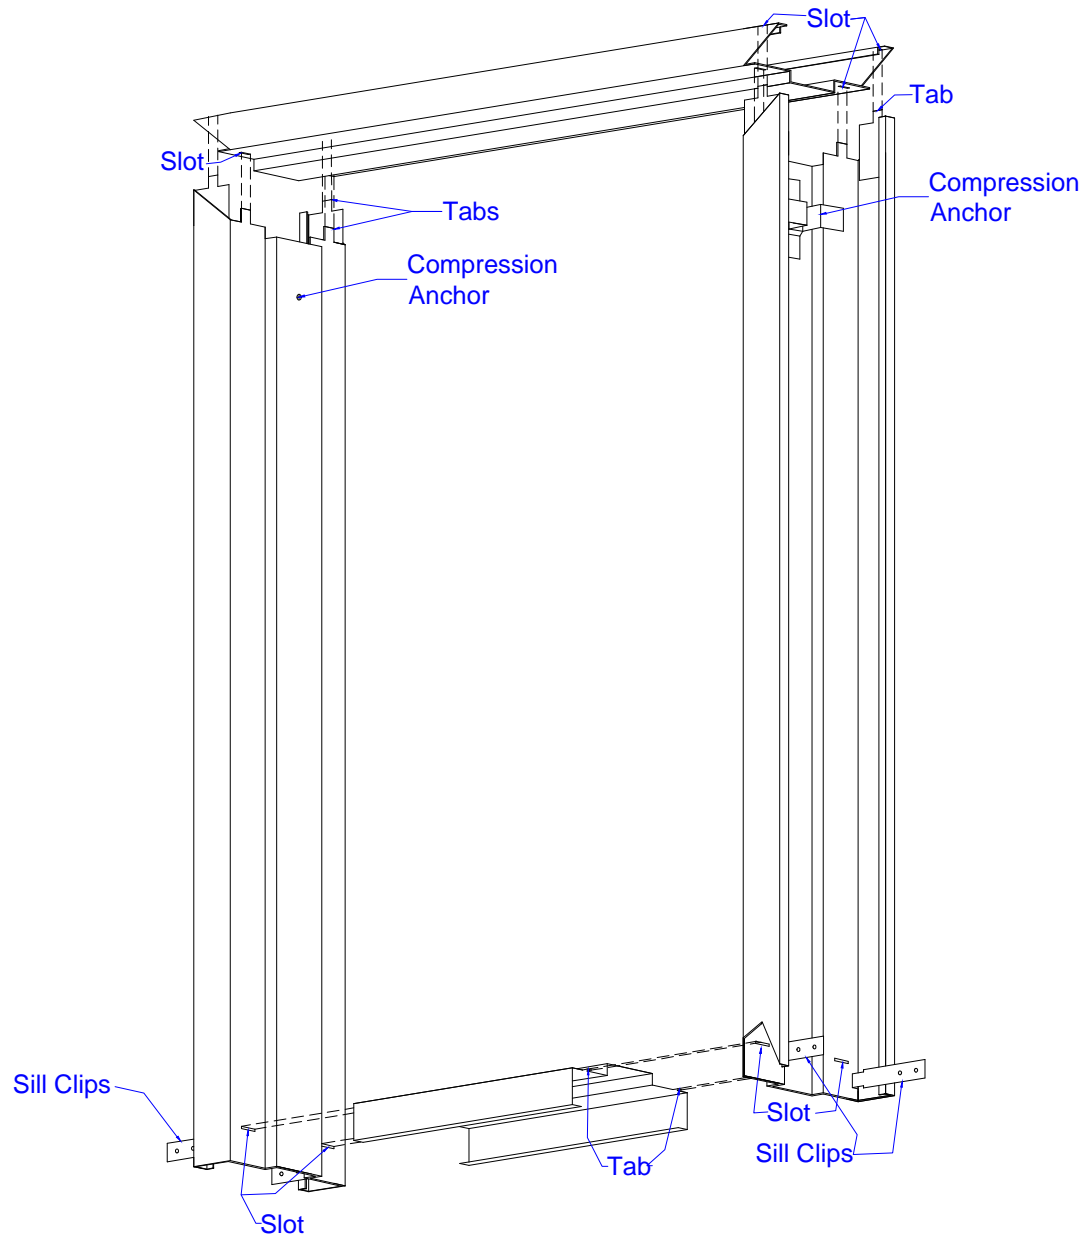

# Concept Frames, Inc.


2015 Industrial Drive, Newton, NC 28658  
PH: 888-234-9455 Fax: 800-631-9089

[www.ConceptFrames.Com](http://www.ConceptFrames.Com)

Drawn By: KX

Date: 2-25-2015

Knock Down Slot and Tab  
Borrowed Light On Floor

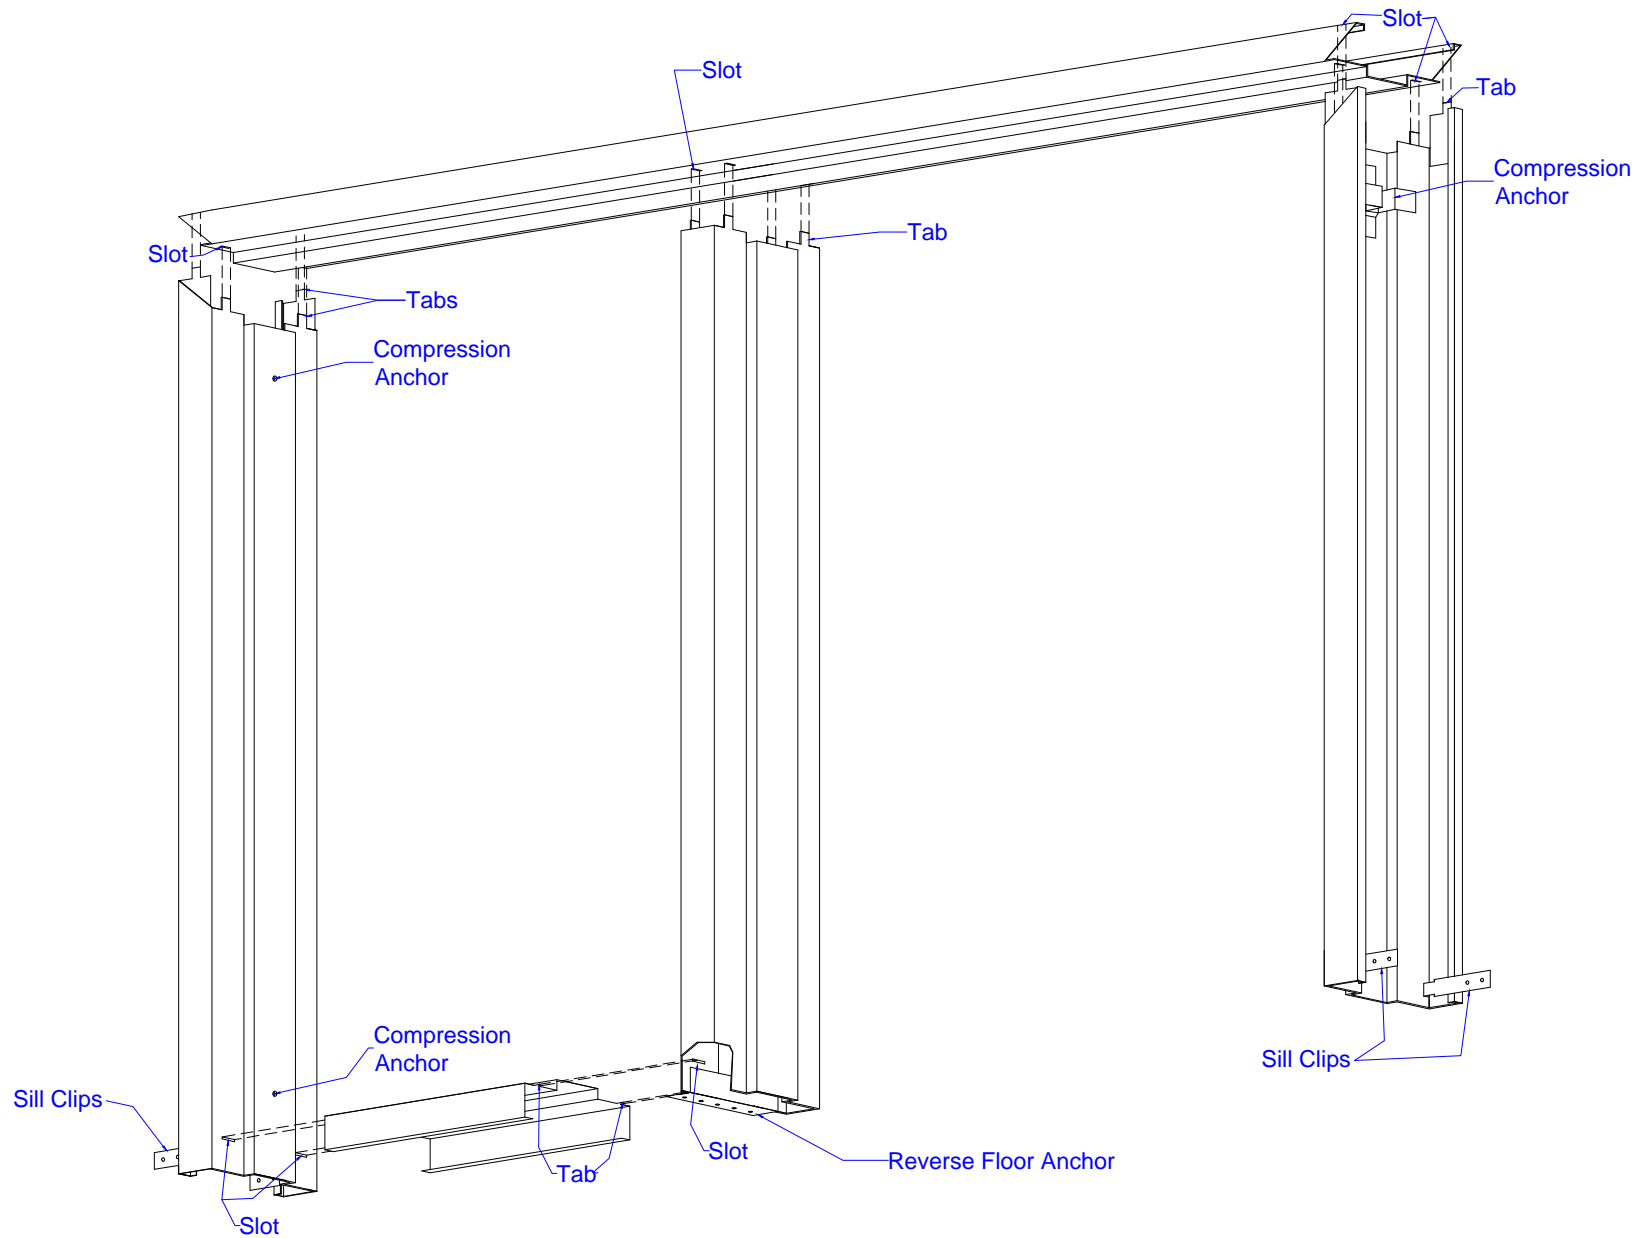

# Concept Frames, Inc.

2015 Industrial Drive, Newton, NC 28658  
PH: 888-234-9455 Fax: 800-631-9089


[www.ConceptFrames.Com](http://www.ConceptFrames.Com)

Drawn By: KX

Date: 2-25-2015

Knock Down Slot and Tab  
Sidelight Frame

Not to scale

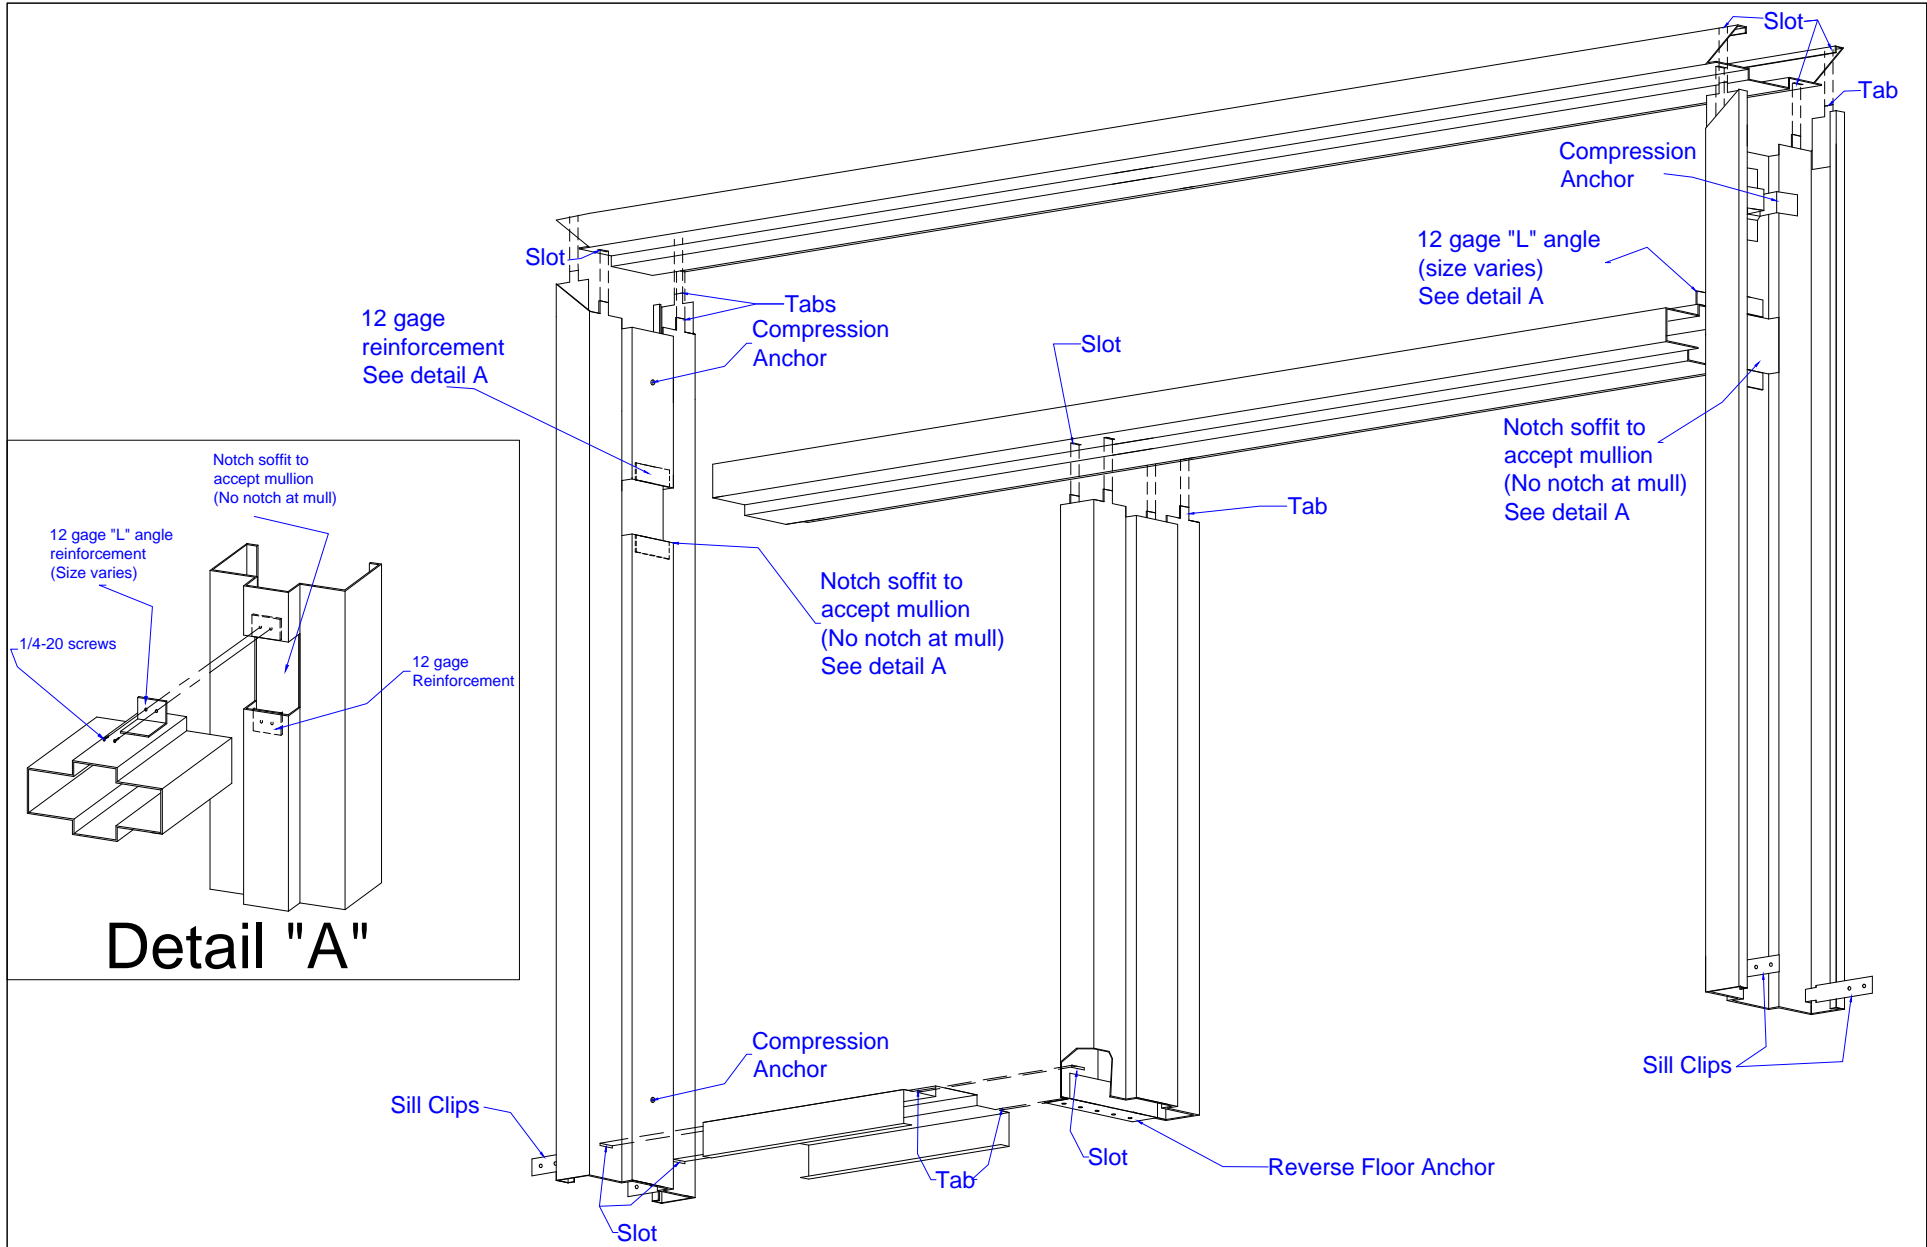

# Concept Frames, Inc.


2015 Industrial Drive, Newton, NC 28658  
PH: 888-234-9455 Fax: 800-631-9089

[www.ConceptFrames.Com](http://www.ConceptFrames.Com)

Drawn By: KX

Date: 2-25-2015

Knock Down Slot and Tab  
Transom Sidelight Frame

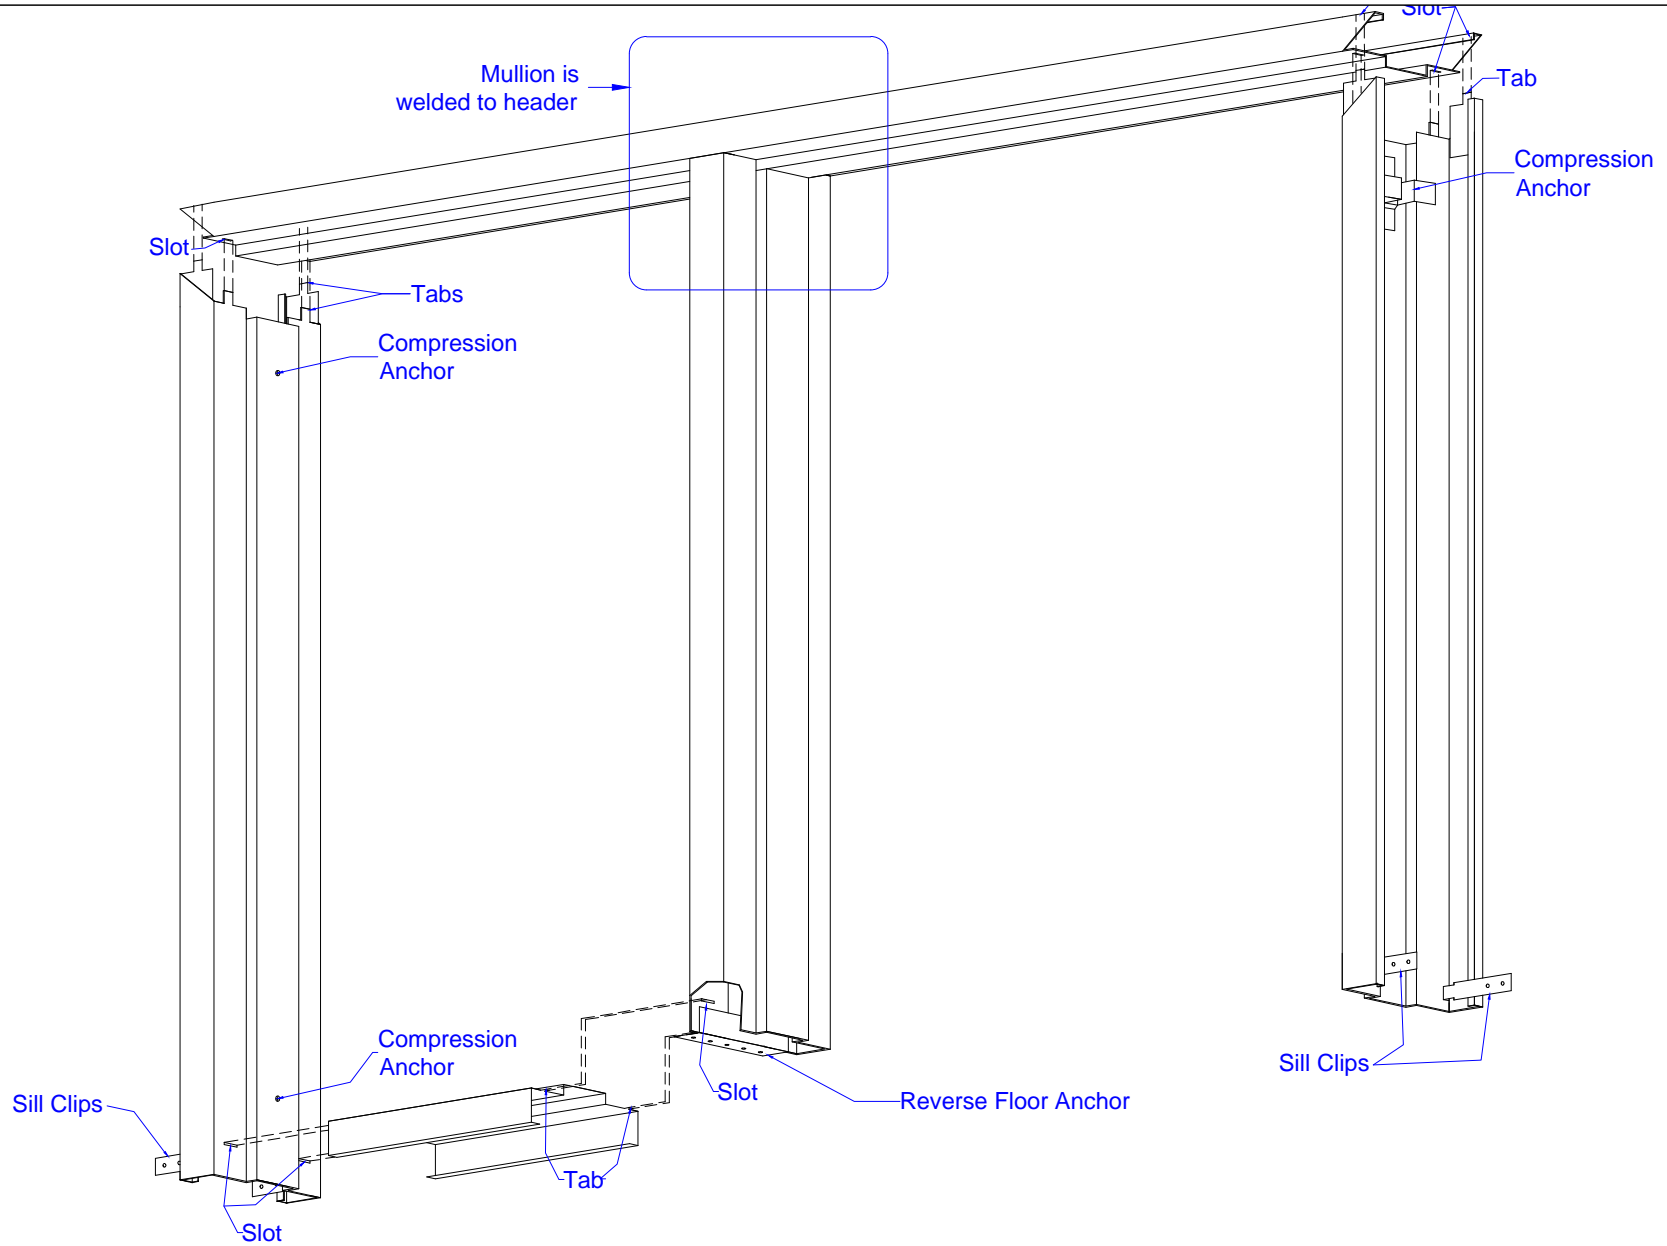

# Concept Frames, Inc.

2015 Industrial Drive, Newton, NC 28658  
PH: 888-234-9455 Fax: 800-631-9089

[www.ConceptFrames.Com](http://www.ConceptFrames.Com)

Drawn By: KX

Date: 2-25-2015

Knock Down Slot and Tab

T-Weld Sidelight Frame (Mullion welded to header)