



- * 12 gage material
- * 3/16" diameter countersunk hole typical
- * Shipped Loose, Screwed On, or Welded to door
- * Trimmed to net door size

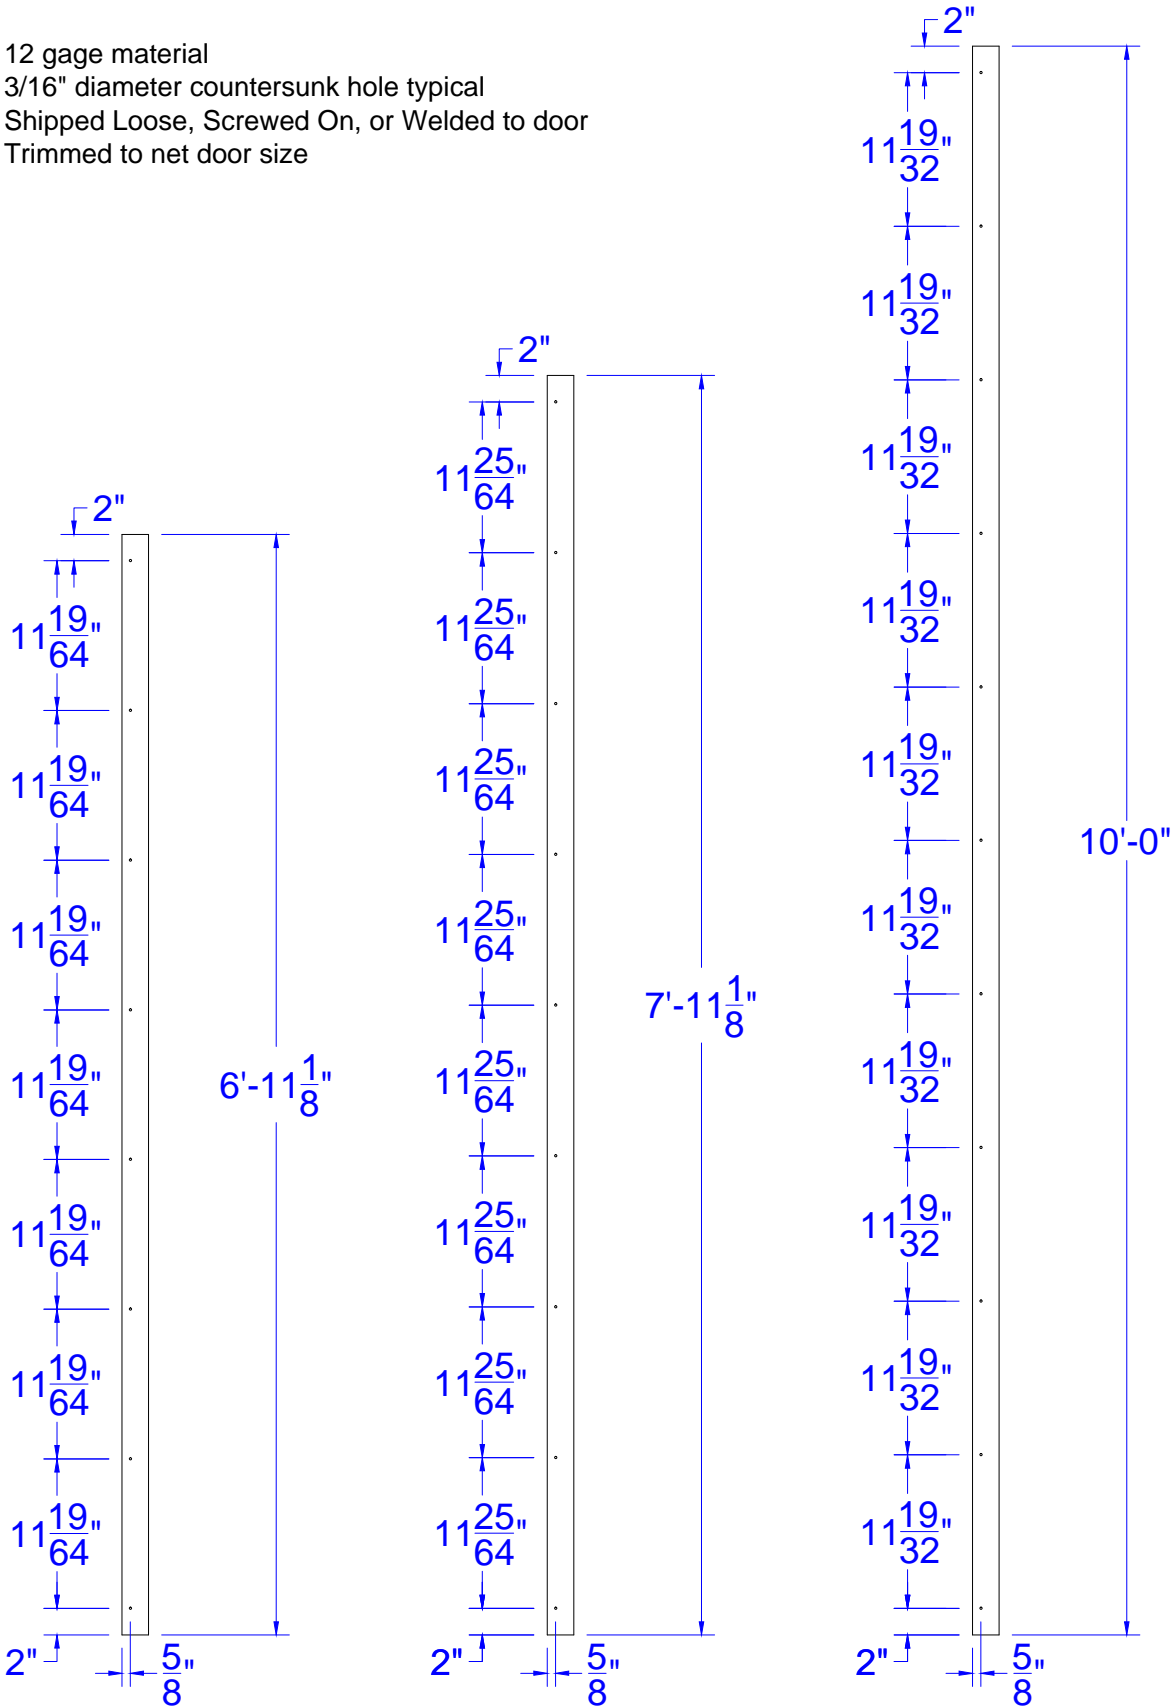


Concept Frames, Inc.
2015 Industrial Drive, Newton, NC 28658
PH: 888-234-9455 Fax: 800-631-9089
www.ConceptFrames.Com

Drawn By: KX
Flat Astragal

Date: 1-22-2015

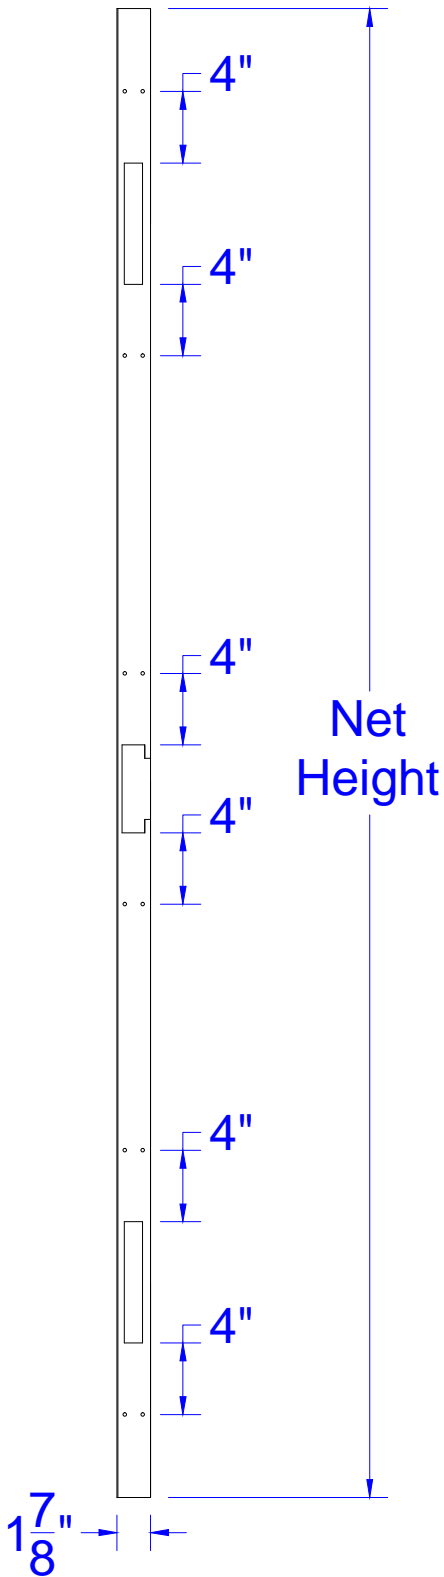

- * 16 gage material
- * $\frac{3}{16}$ " diameter countersunk hole typical
- * Shipped Loose, Screwed On, or Welded to door
- * Additional screw holes will be added in wider spaces on taller doors

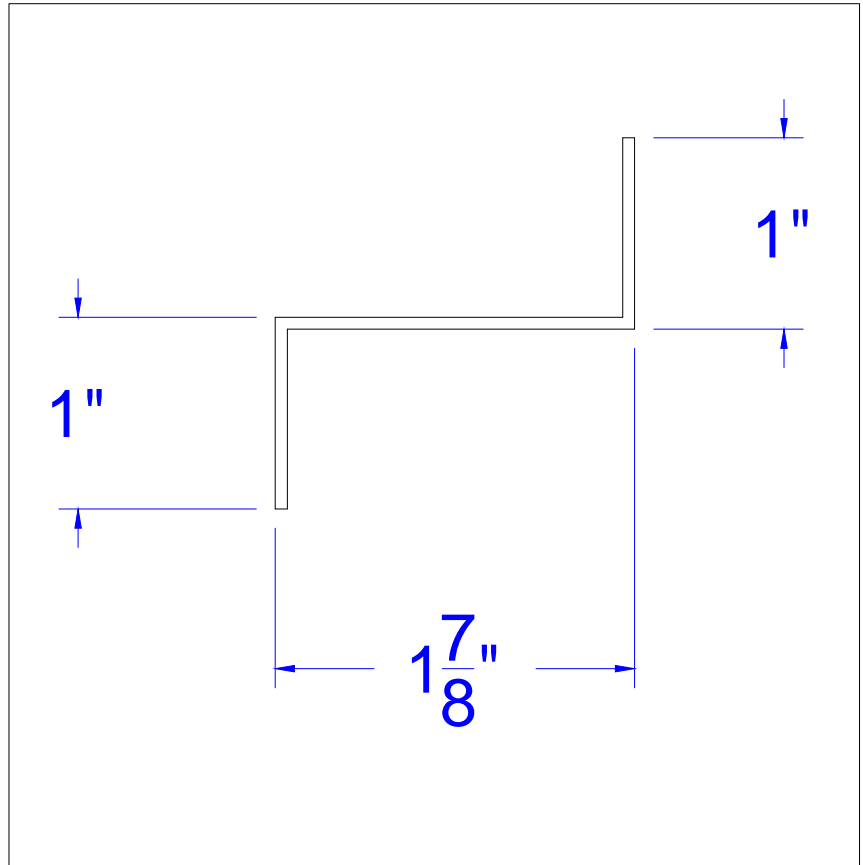


Concept Frames, Inc.
2015 Industrial Drive, Newton, NC 28658
PH: 888-234-9455 Fax: 800-631-9089
www.ConceptFrames.Com

Drawn By: KX

Date: 1-22-2015

Z-Astragal (1 3/4" thick door)

- * 1/16" lead thickness shown
- * 16 gage material
- * 1/8" offset to create 1/8" pocket

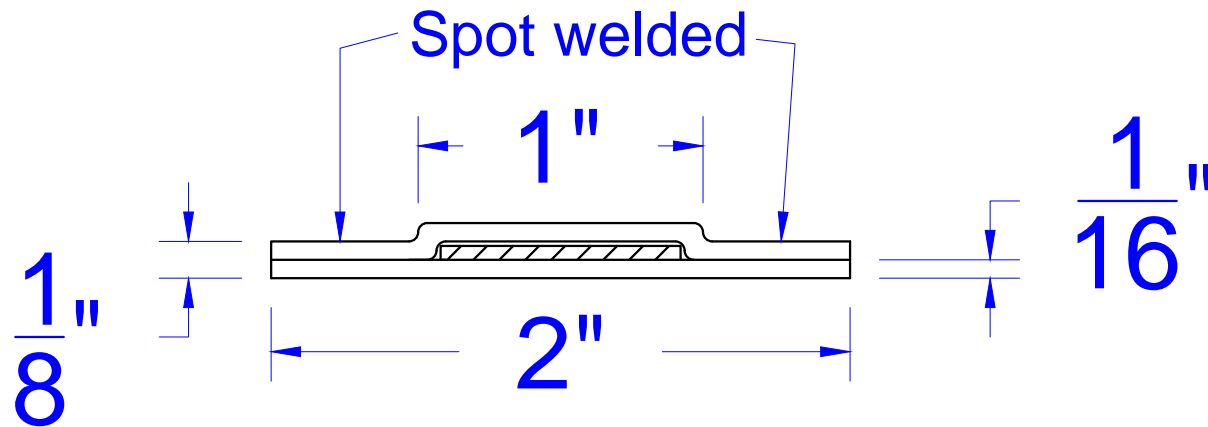

Concept Frames, Inc.

2015 Industrial Drive, Newton, NC 28658
PH: 888-234-9455 Fax: 800-631-9089

www.ConceptFrames.Com

Drawn By: KX

Lead Lined Astragal

Date: 1-22-2015