


- \* 12 gage material
- \* 3/16" diameter countersunk hole typical
- \* Shipped Loose, Screwed On, or Welded to door
- \* Trimmed to net door size

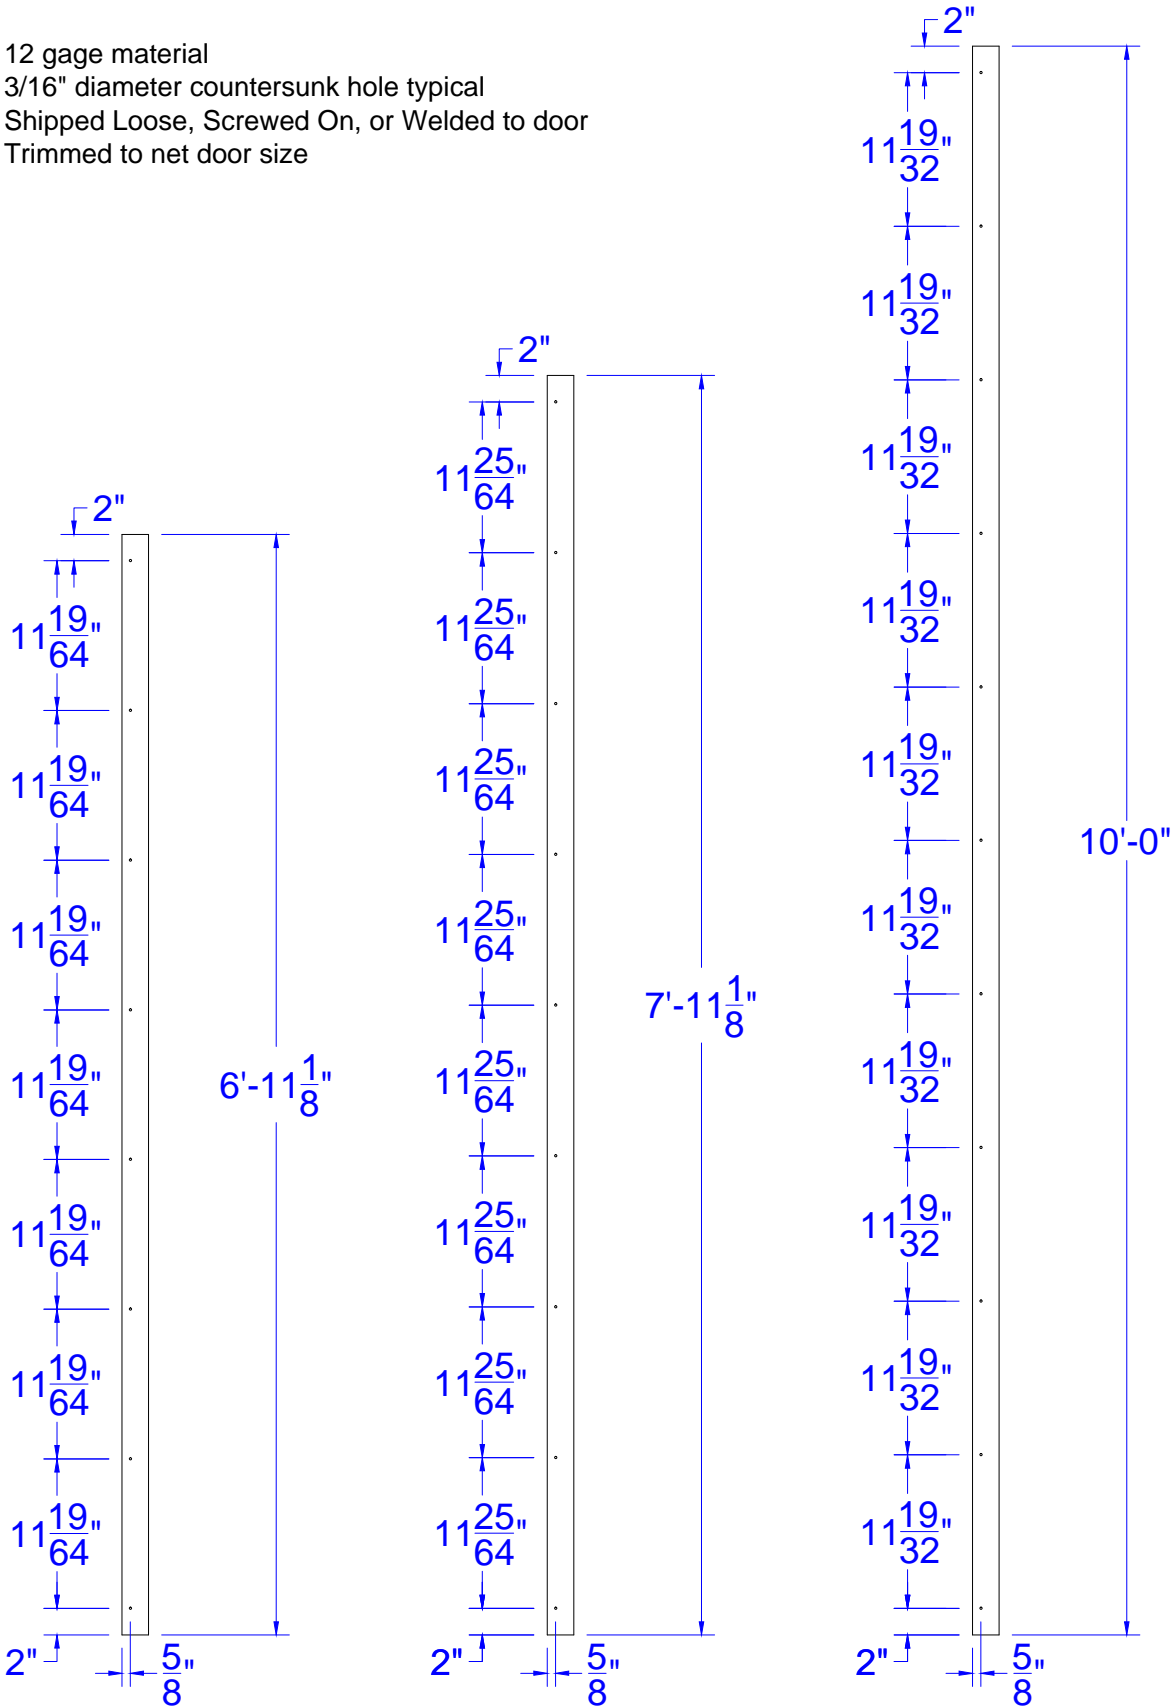

**Concept Frames, Inc.**  
2015 Industrial Drive, Newton, NC 28658  
PH: 888-234-9455 Fax: 800-631-9089  
[www.ConceptFrames.Com](http://www.ConceptFrames.Com)

Drawn By: KX  
Flat Astragal

Date: 1-22-2015