


- * 12 gage material
- * 3/16" diameter countersunk hole typical
- * Shipped Loose, Screwed On, or Welded to door
- * Trimmed to net door size

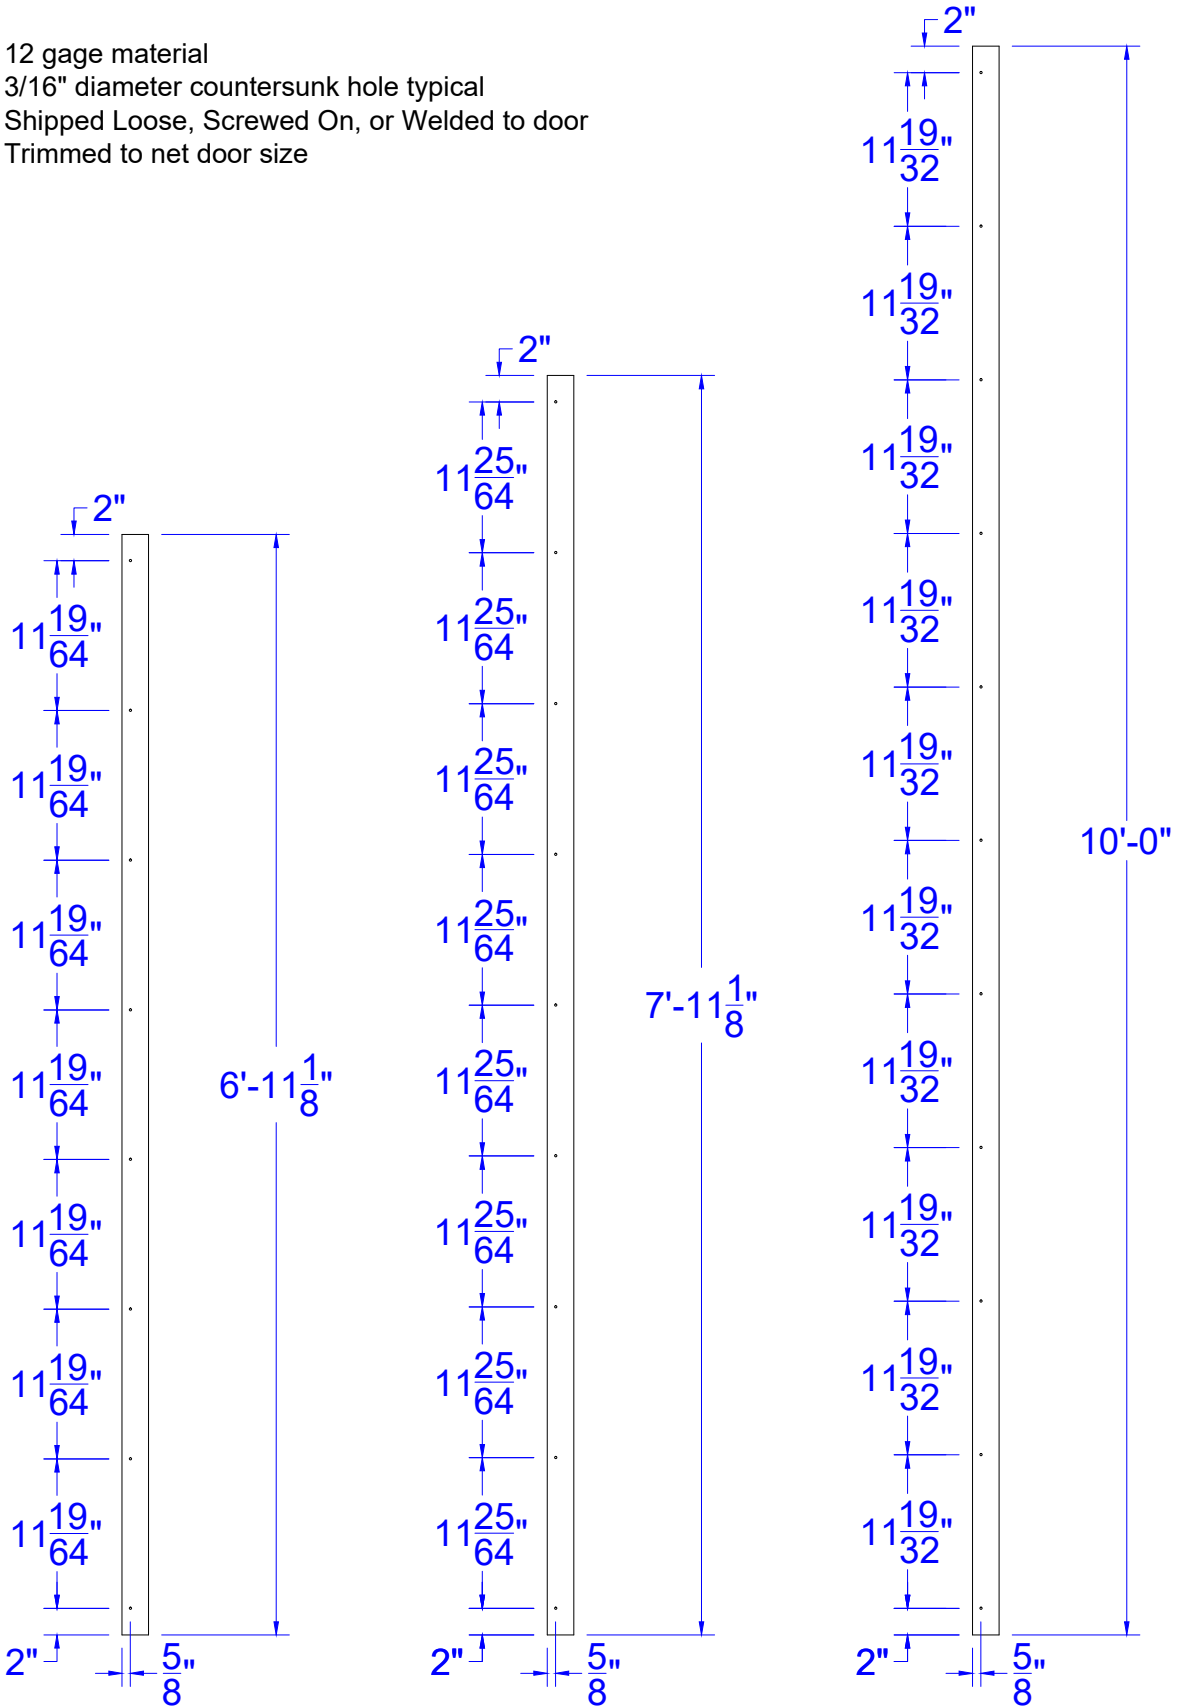

Concept Frames

2015 Industrial Drive, Newton, NC 28658
PH: 888-234-9455 Fax: 800-631-9089
www.ConceptFrames.Com

Drawn By: KX

Date: 1-22-2015

Flat Astragal