


Not to scale

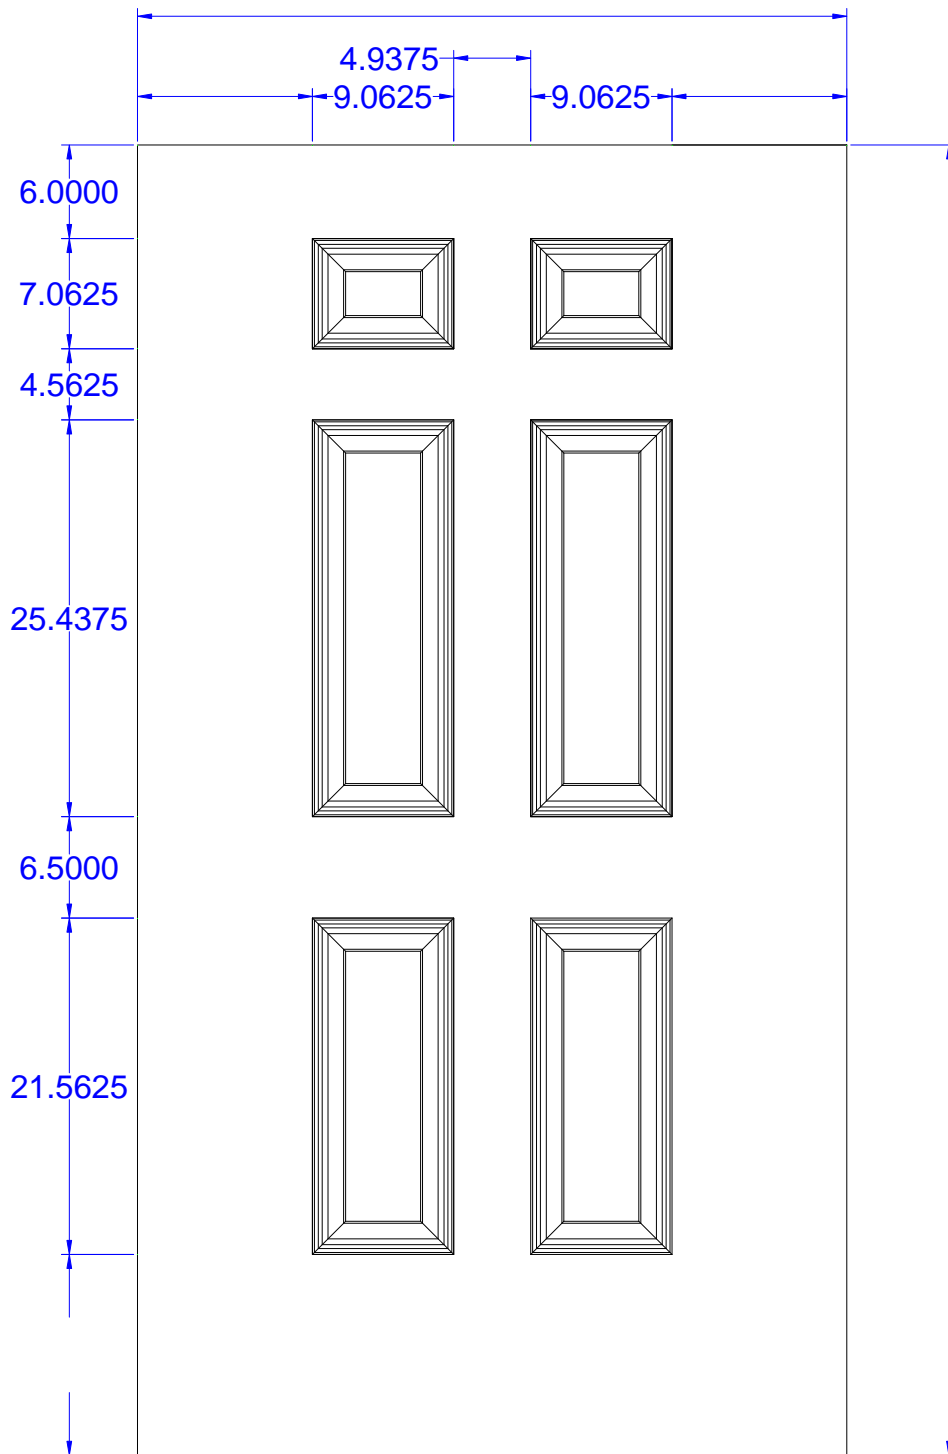

Notes:

- Dimensions are shown in inches.
- Make sure all hardware trims will fit on stiles.
- Size restrictions: 31.75-40.00 x 75.125-83.75



Concept Frames, Inc.
2015 Industrial Drive, Newton, NC 28658
PH: 888-234-9455 Fax: 800-631-9089
www.ConceptFrames.Com

Date: 10-15-2013 Drawn By: KX

6 Panel Emboss Door